


PLANTING PLAN

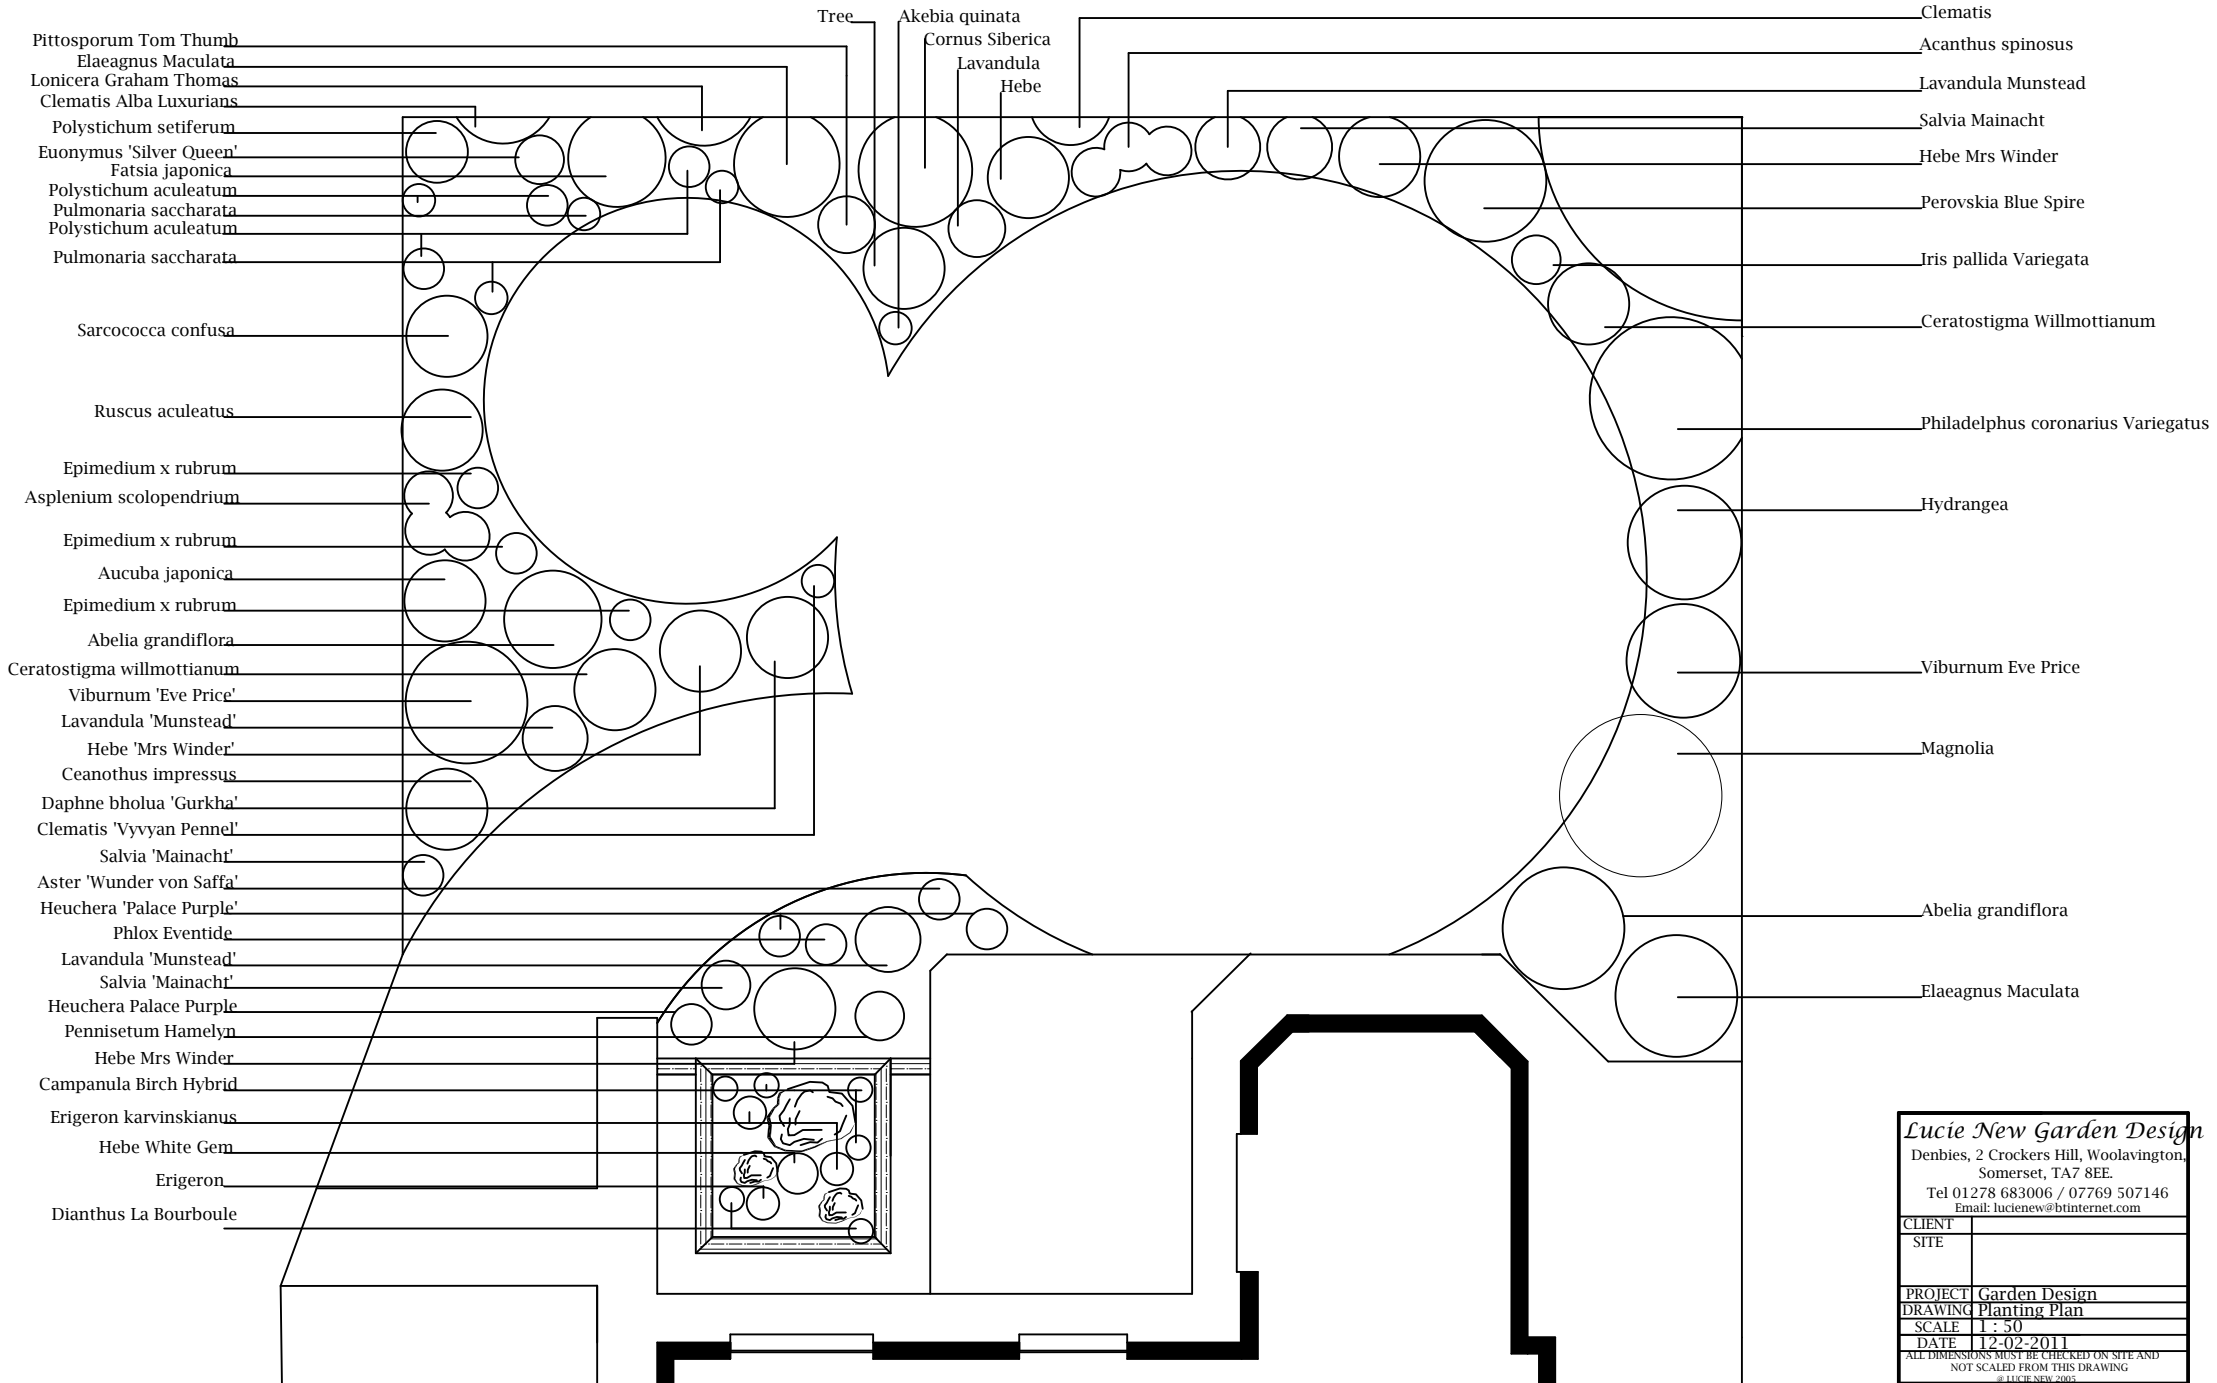

Lucie New Garden Design
 Denbies, 2 Crockers Hill, Woolavington,
 Somerset, TA7 8EE.
 Tel 01278 683006 / 07769 507146
 Email: lucienew@btinternet.com

CLIENT	
SITE	
PROJECT	Garden Design
DRAWING	Planting Plan
SCALE	1 : 50
DATE	12-02-2011
ALL DIMENSIONS MUST BE CHECKED ON SITE AND NOT SCALED FROM THIS DRAWING	
© LUCIE NEW 2005	